



CONSULTANTS

Fire/patio area 10/21/14

**Residence**  
36 Spruce Hill Rd.  
Weston, MA

DRAWING TITLE

**Conceptual  
Landscape  
Plan**

james k. emmanuel | associates  
LANDSCAPE ARCHITECTS

 22 Carlton Rd.  
Marblehead, MA 01945  
tel. (781) 622-7487  
fax (781) 623-0293  
james@jamesemmanuel.com  
www.jamesemmanuel.com

SCALE 1" = 20'


DRAWN BY JKE

CHECKED


DATE October, 2014

DRAWING NUMBER

**L-1**

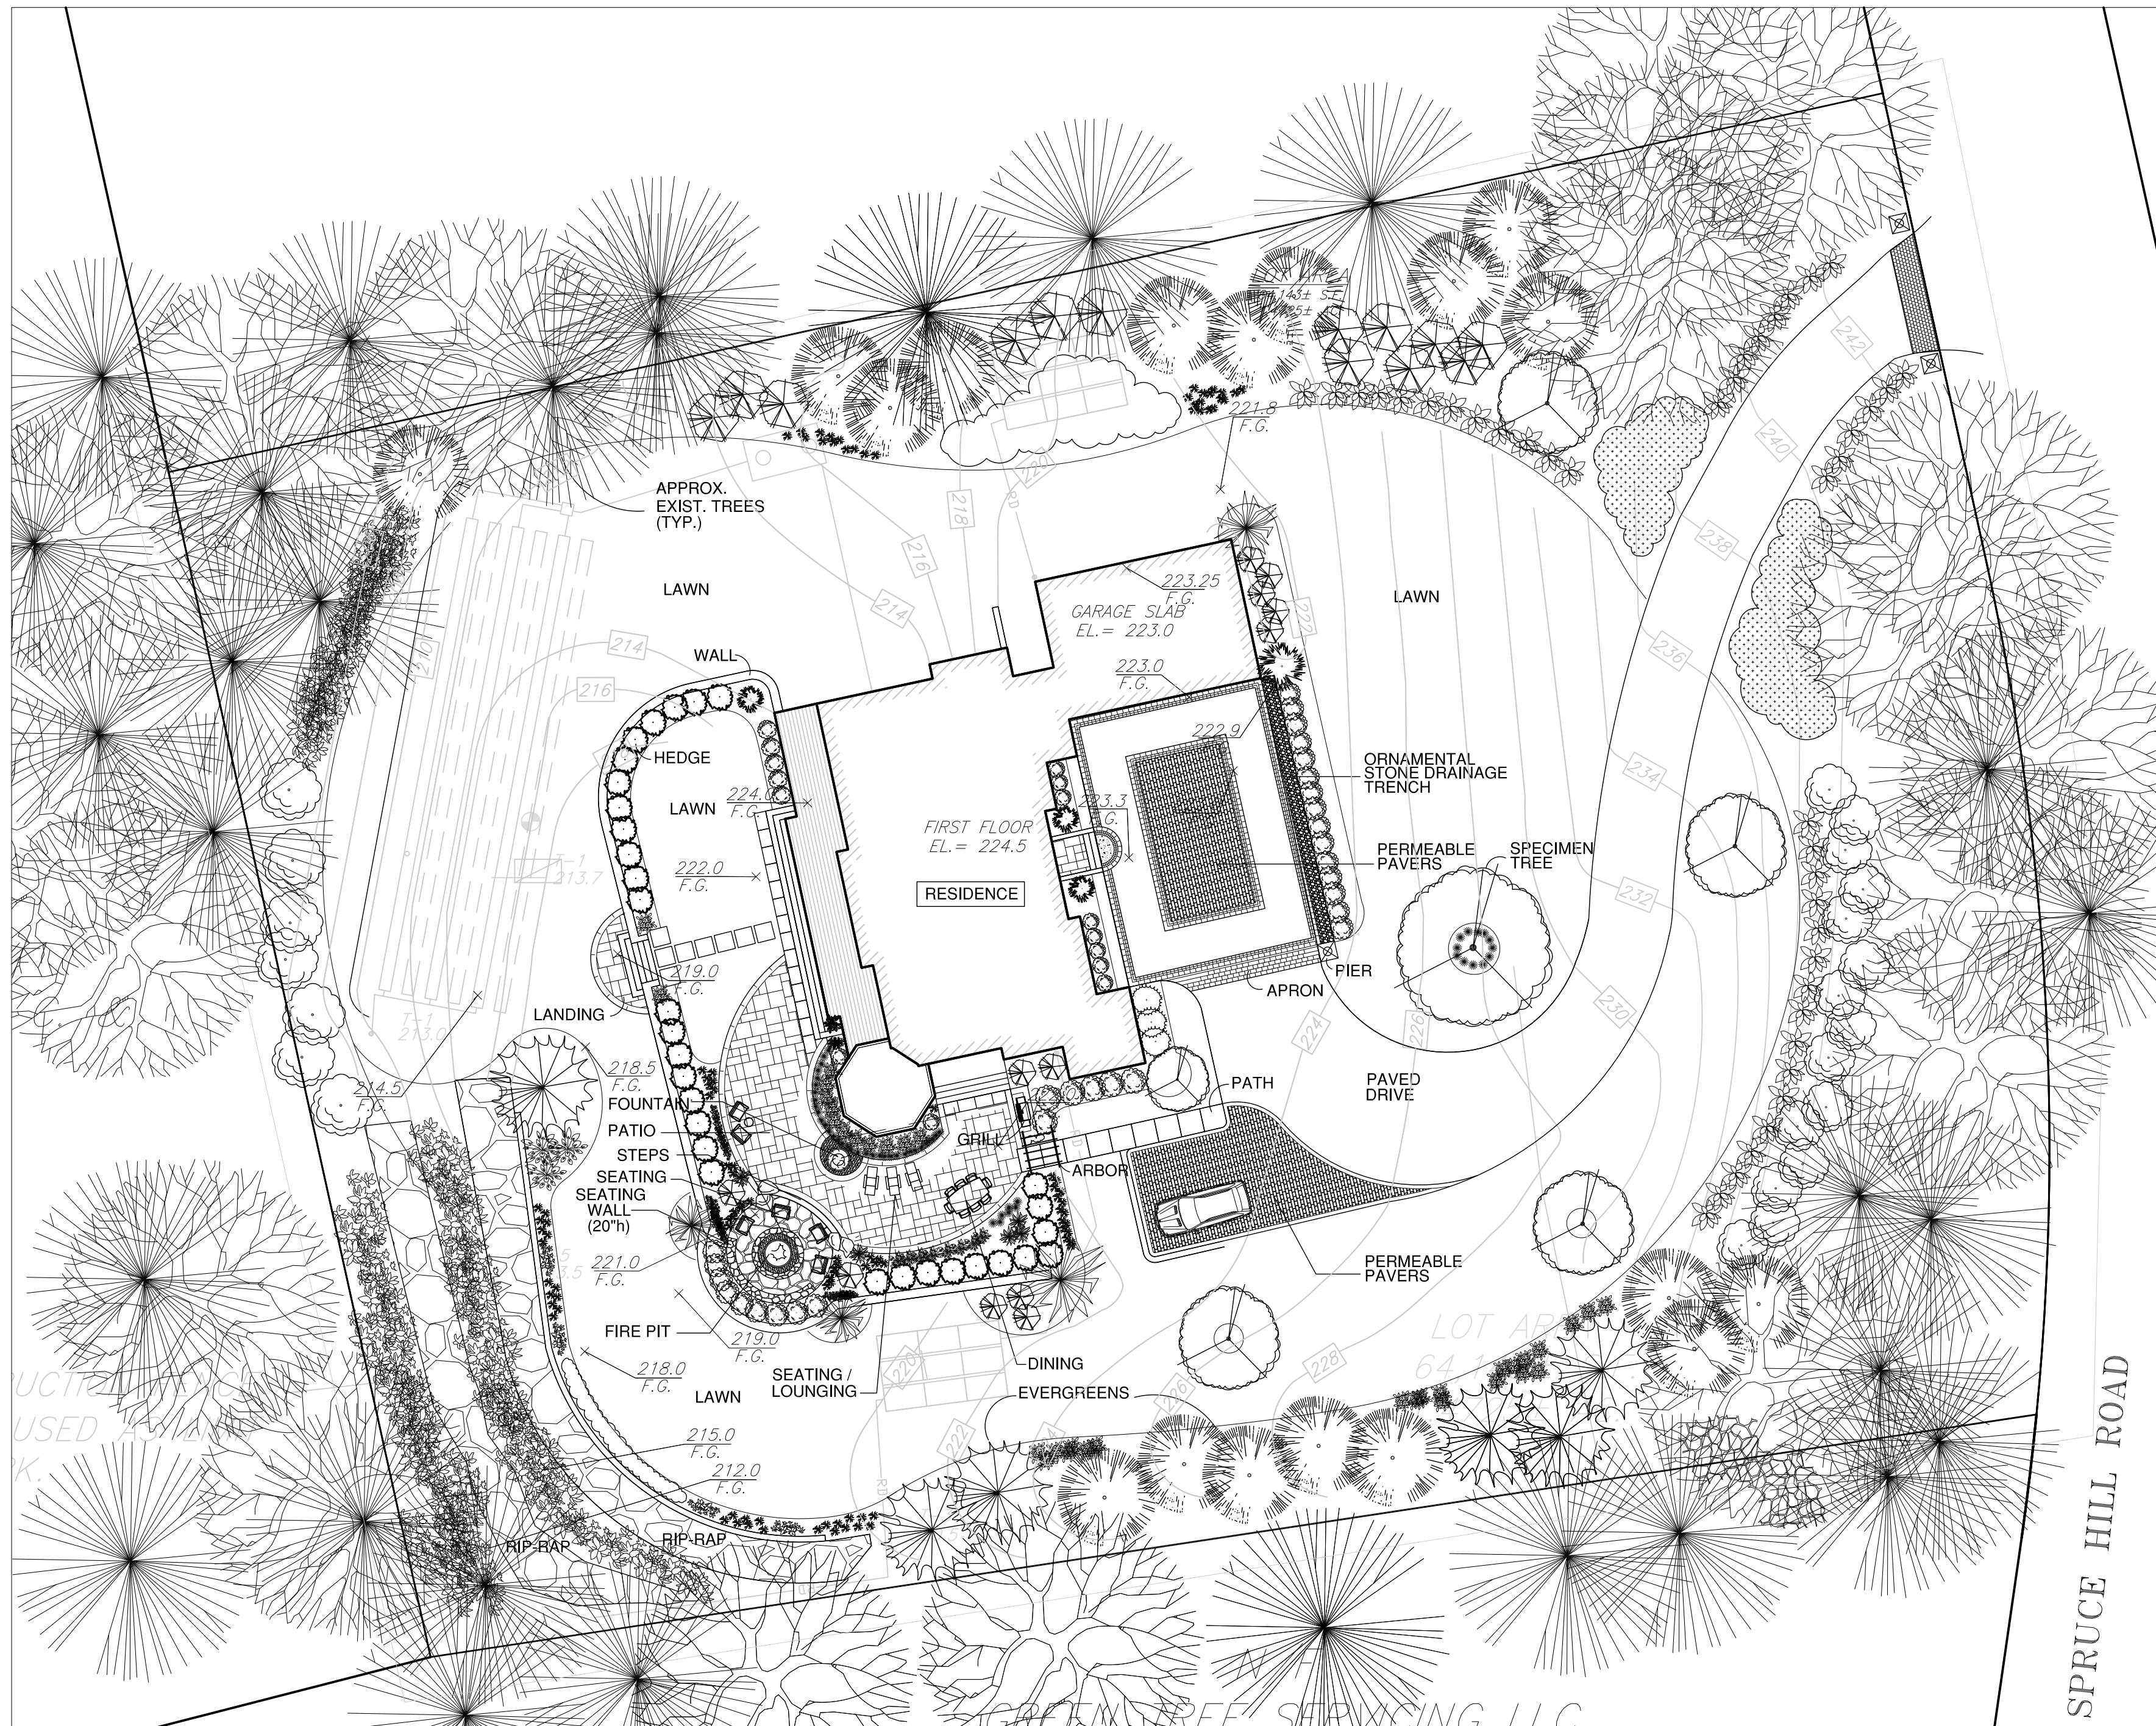

PLAN

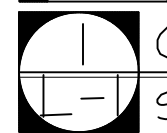

**CONCEPTUAL LANDSCAPE PLAN**

SCALE: 1" = 20'

GRAPHIC SCALE



( IN FEET )  
1 inch = 20 ft.